


Location: Riga,Sampeteteris-Pleskodale
Real estate: commercial landland plot
Land area: 9561
Description: Array


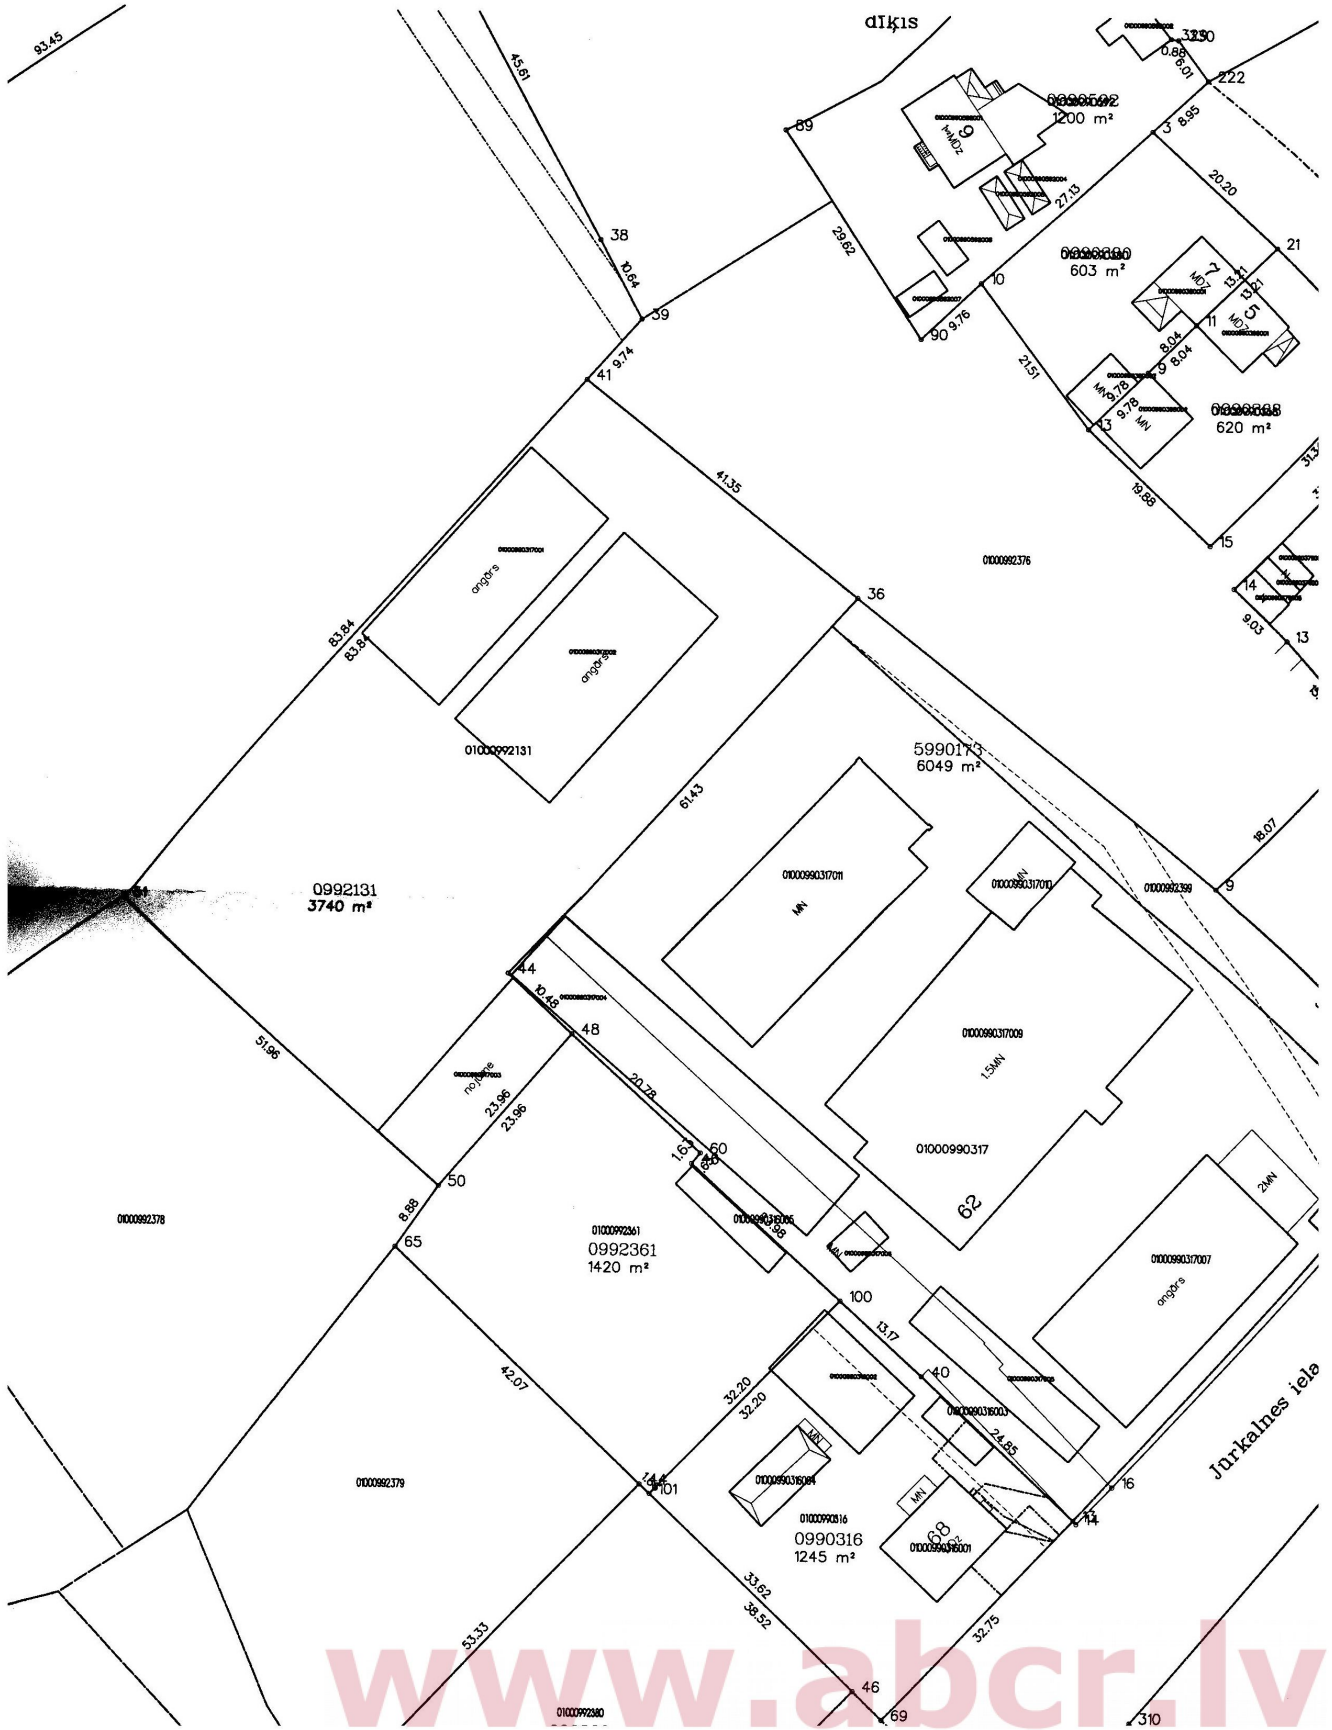


ROBEŽPUNKTU KOORDINĀTAS
LKS '92 KOORDINĀTU SISTĒMĀ

	X	Y
41	310465.87	500923.59
36	310440.28	500956.05
44	310394.71	500914.90
48	310387.64	500922.63
50	310369.46	500907.04
51	310403.40	500867.73

Mēroga koeficients - 0.999600

ZEMES GABALA
IZVIETOJUMS KVARTĀLĀ

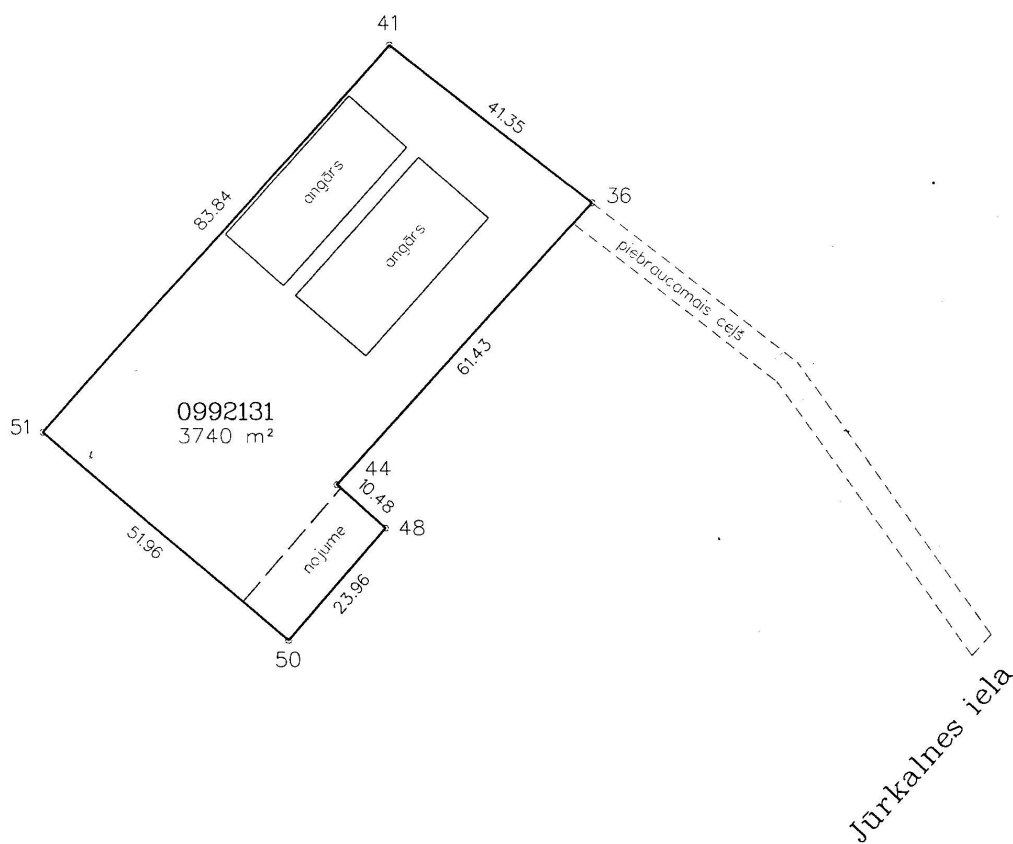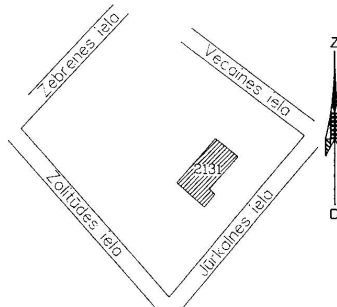

1:1000

kods	pisēta	grupa	grunts
0100	099	2131	

Mērn. sekt. vad.	L. Gavrilovs	10.05.2000
uzmērītāja	A. Rikmanis	10.05.2000

www.abct.lv



Detail information:

Andrejs Karklinsh

andrejs@abcr.lv

mob.:+371 29 211 222

<http://abcr.lv/en/news>

9, Olivu street

Riga, LV-1004